



①


ELEVATION 4 A 1:100

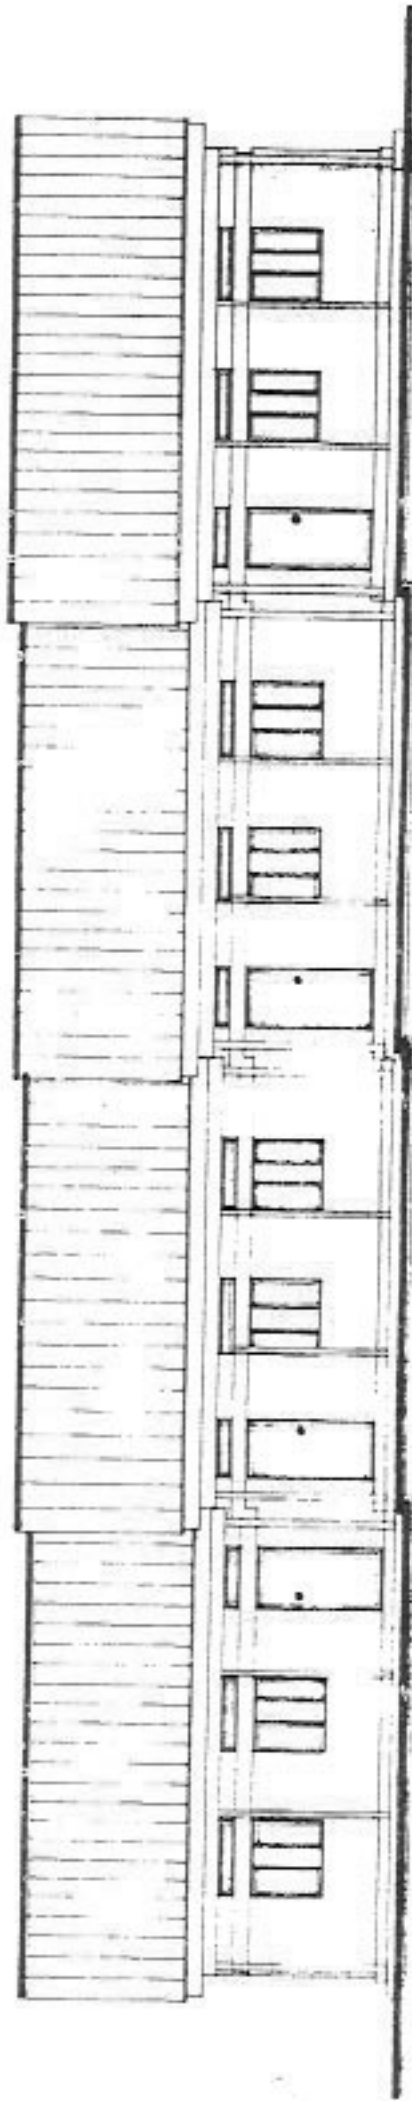


ELEVATION 1 A 1:100

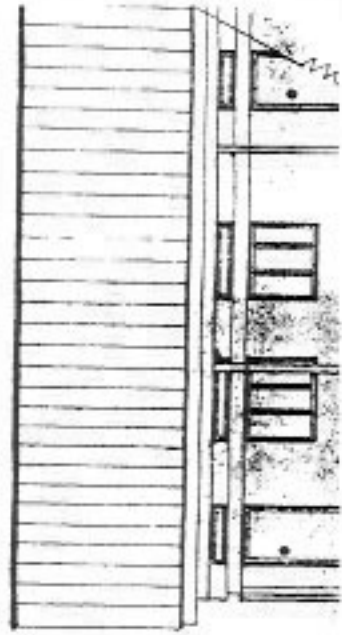

2

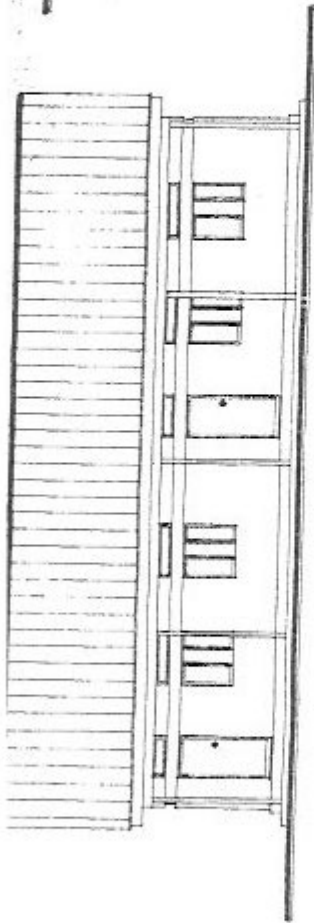

FRONT ELEVATION 1C 1/50

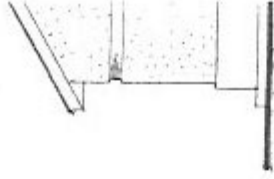


ELEVATION 1B 1/100

4A




31150

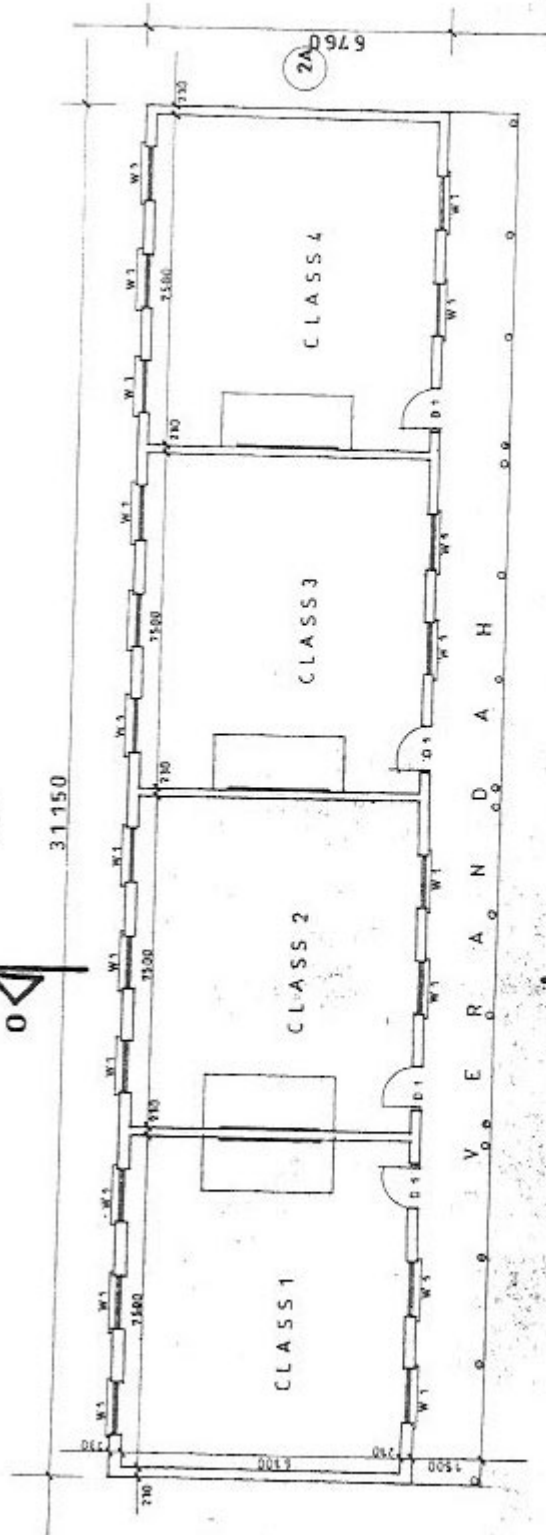


1A



FOUNDATION PLAN 1A 1/100

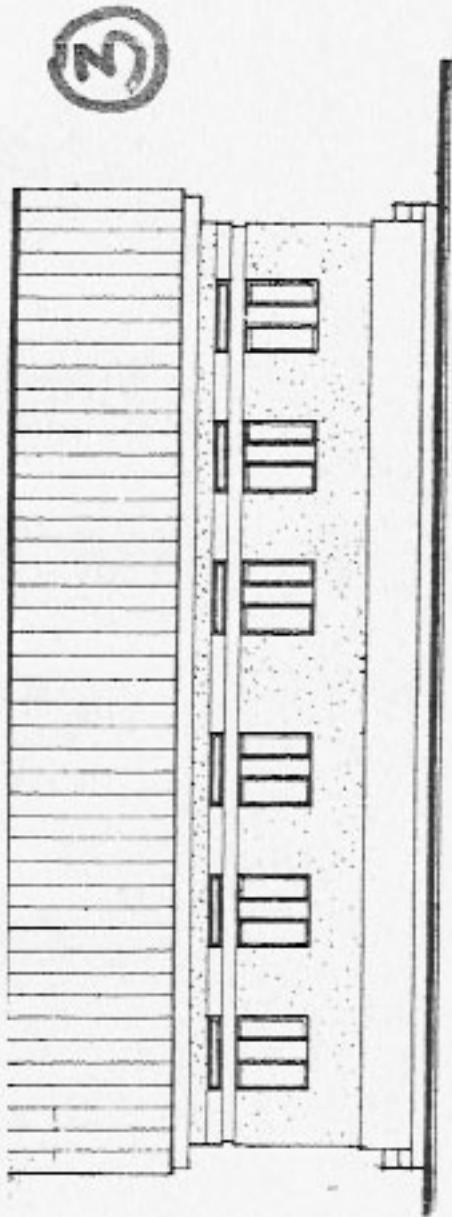


**ELEVATION 4B** 1:100

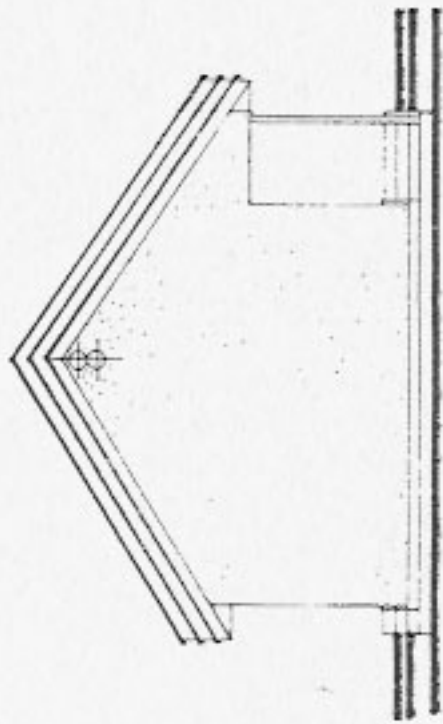


**ELEVATION 3A** 1:100

ROOF	sheets (on)
100 x 50	perkins rafters struts joists
100 x 15	woolplate
1 x 50	1 x 100
20 x 25	100 x 100
50 x 50	bricks

6760

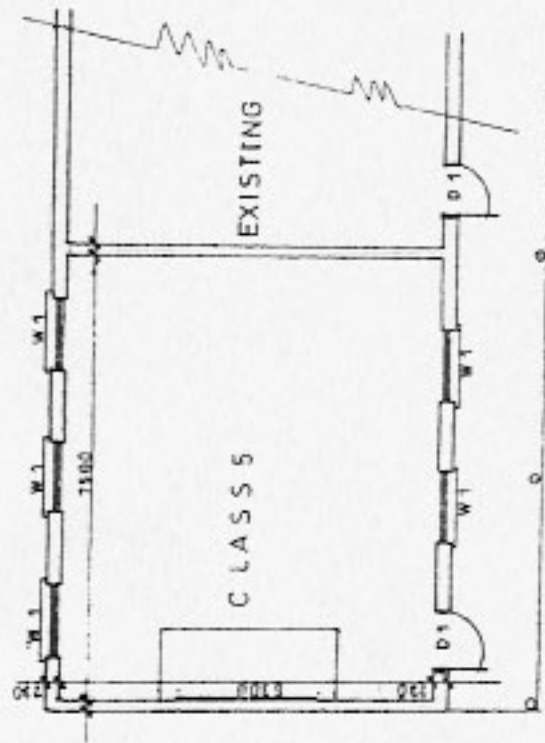


**FOUNDATION PLAN 1C** 1:100

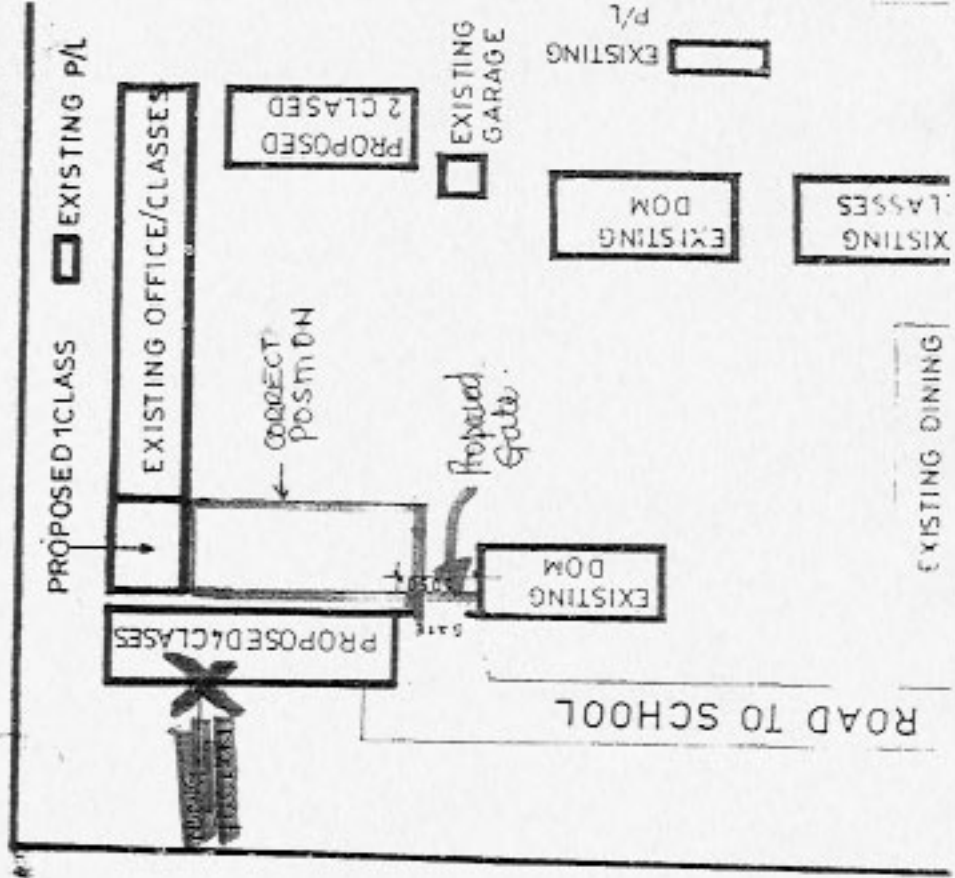




# GUIDE MAP IC STICK UP THE PLAN

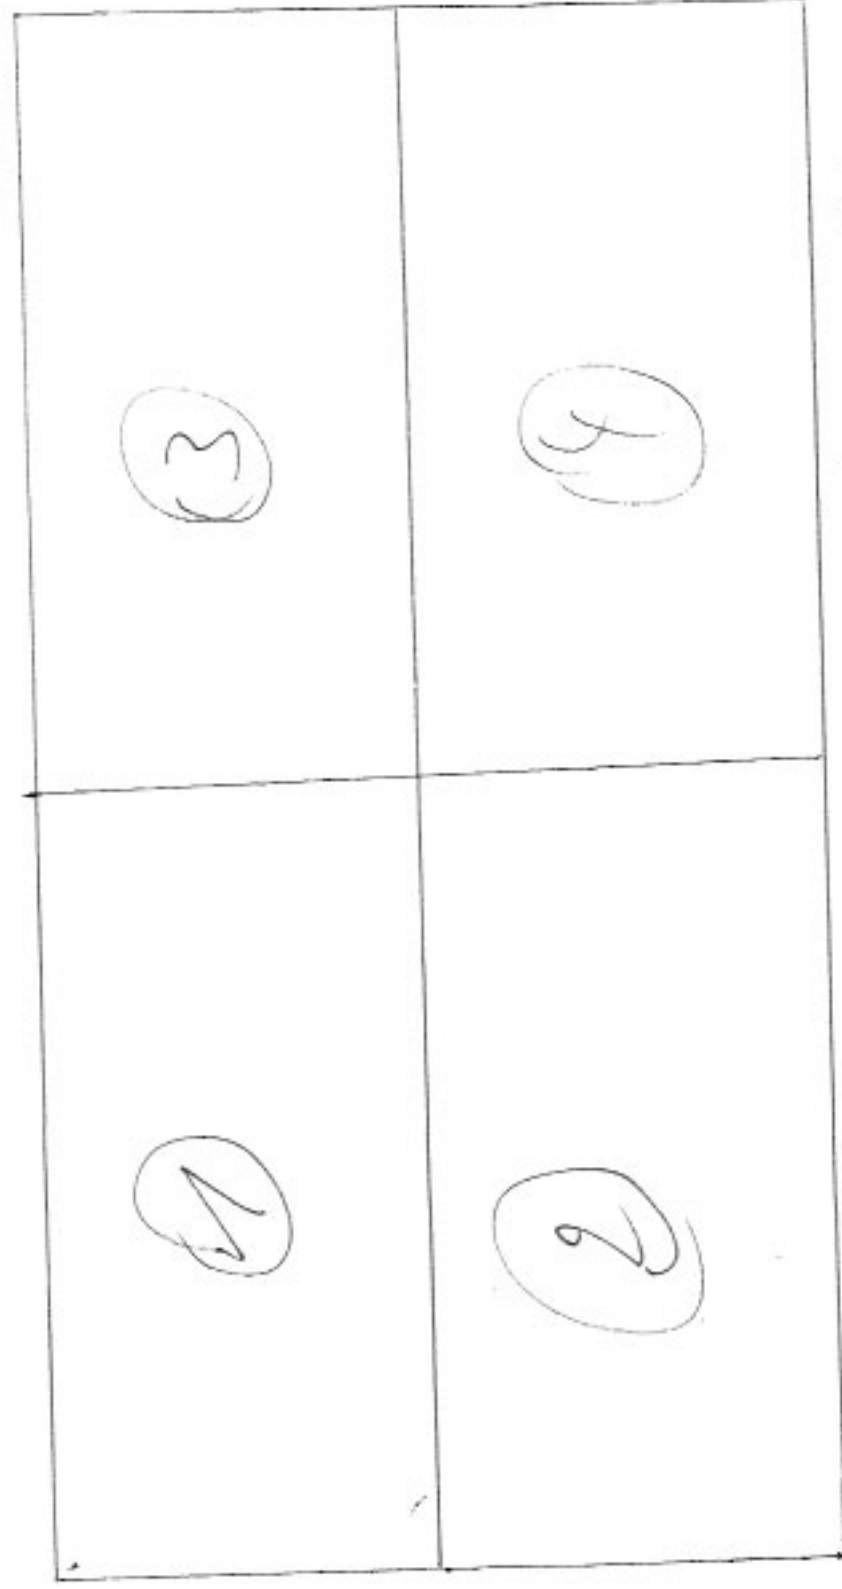

NOTE: I had write the scale, it could not fit well and the original you will find it here, when you come, But if you need it I can Post it.

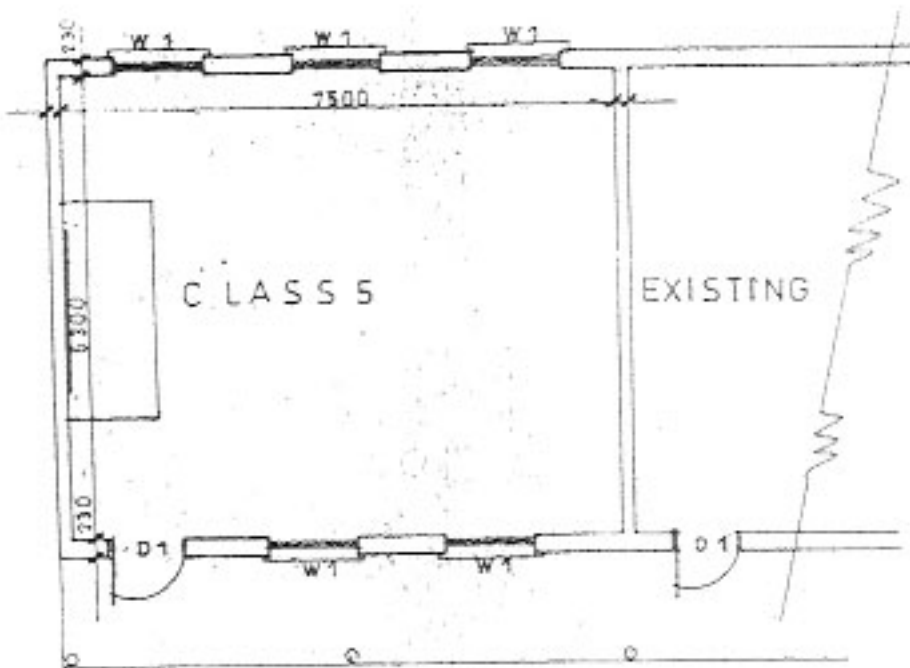

**FOUNDATION PLAN 1C 1:100**

